
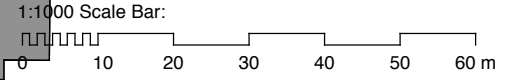


Approx. North

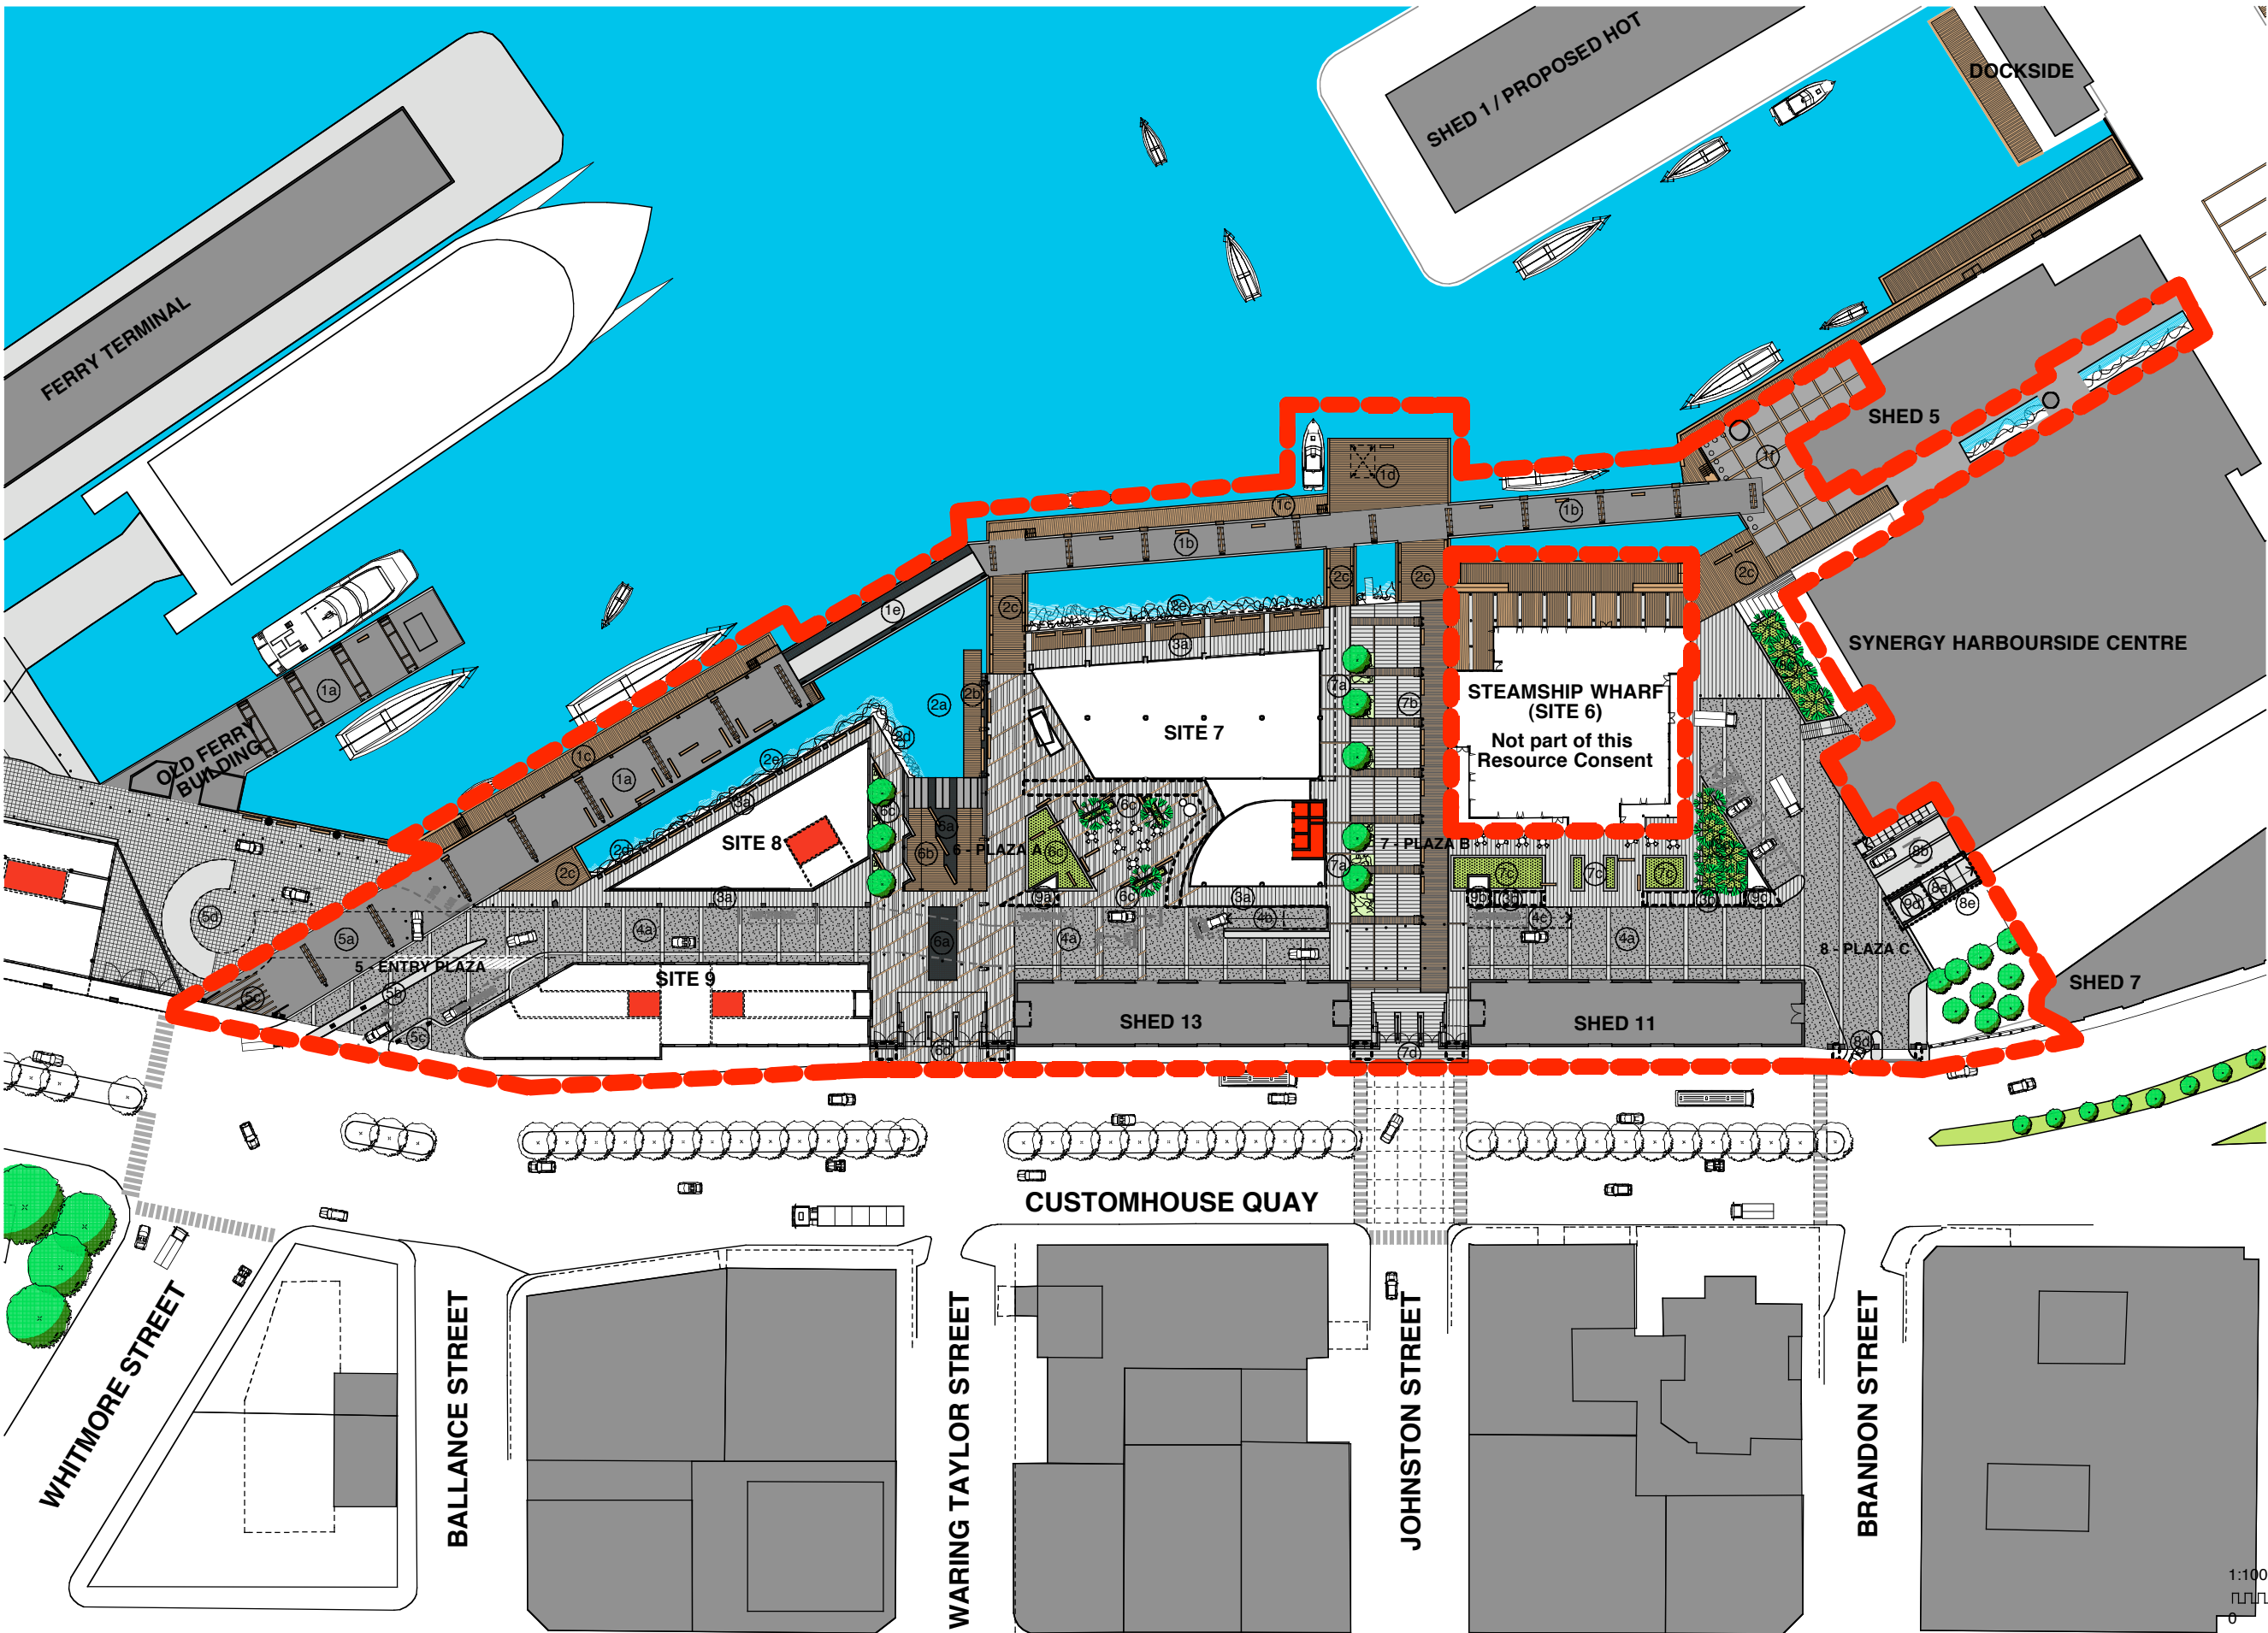

POSITIVELY
Wellington
WATERFRONT

Site 7

North Queens Wharf, Wellington
for
Wellington Waterfront Ltd.

**Studio of
Pacific Architecture**

Drawing Title:
North Queens Wharf Master Plan

Dwg No:
1055 SK-D140

Rev D